




# PROPOSED BARN

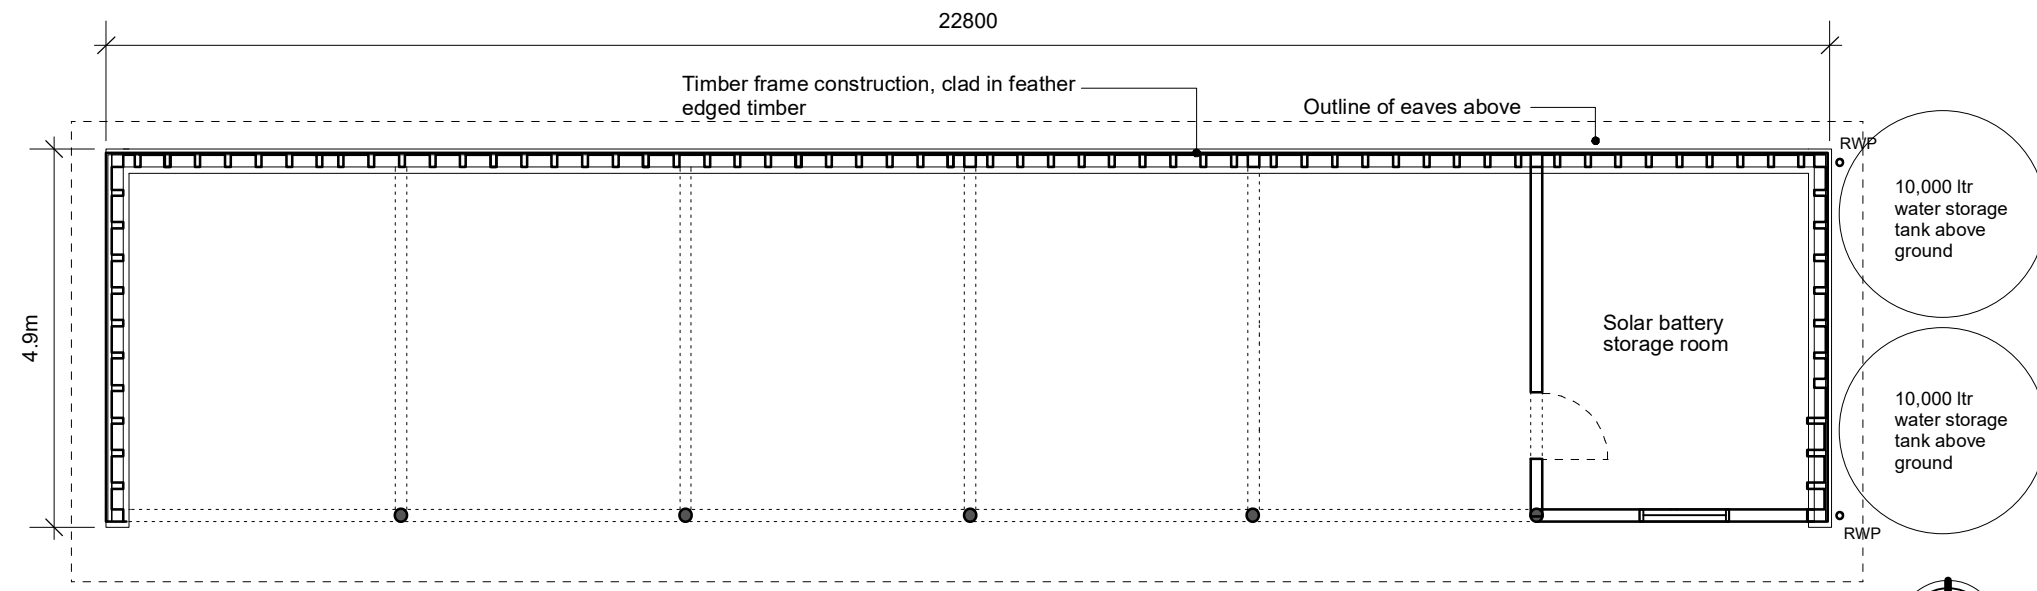


PROPOSED PLAN

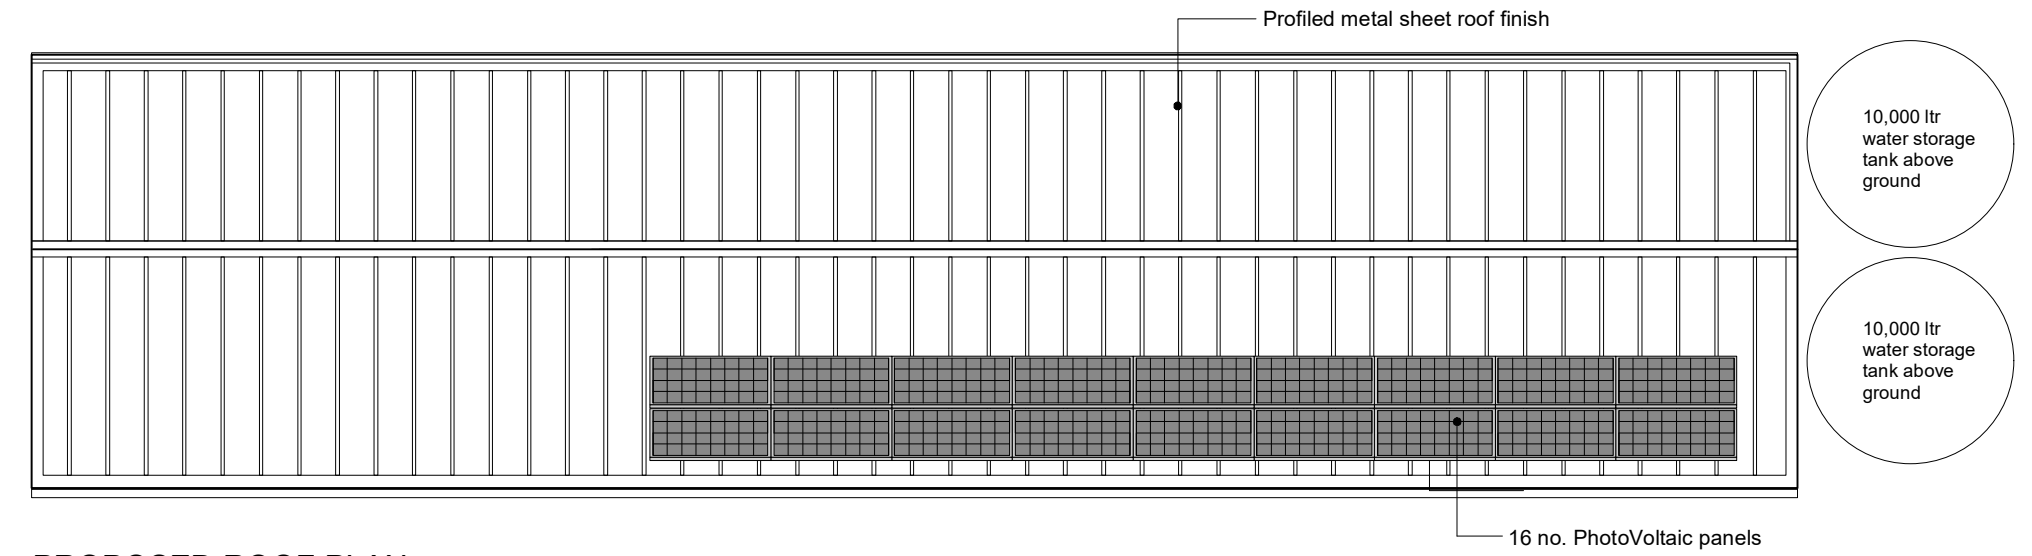


PROPOSED ROOF PLAN

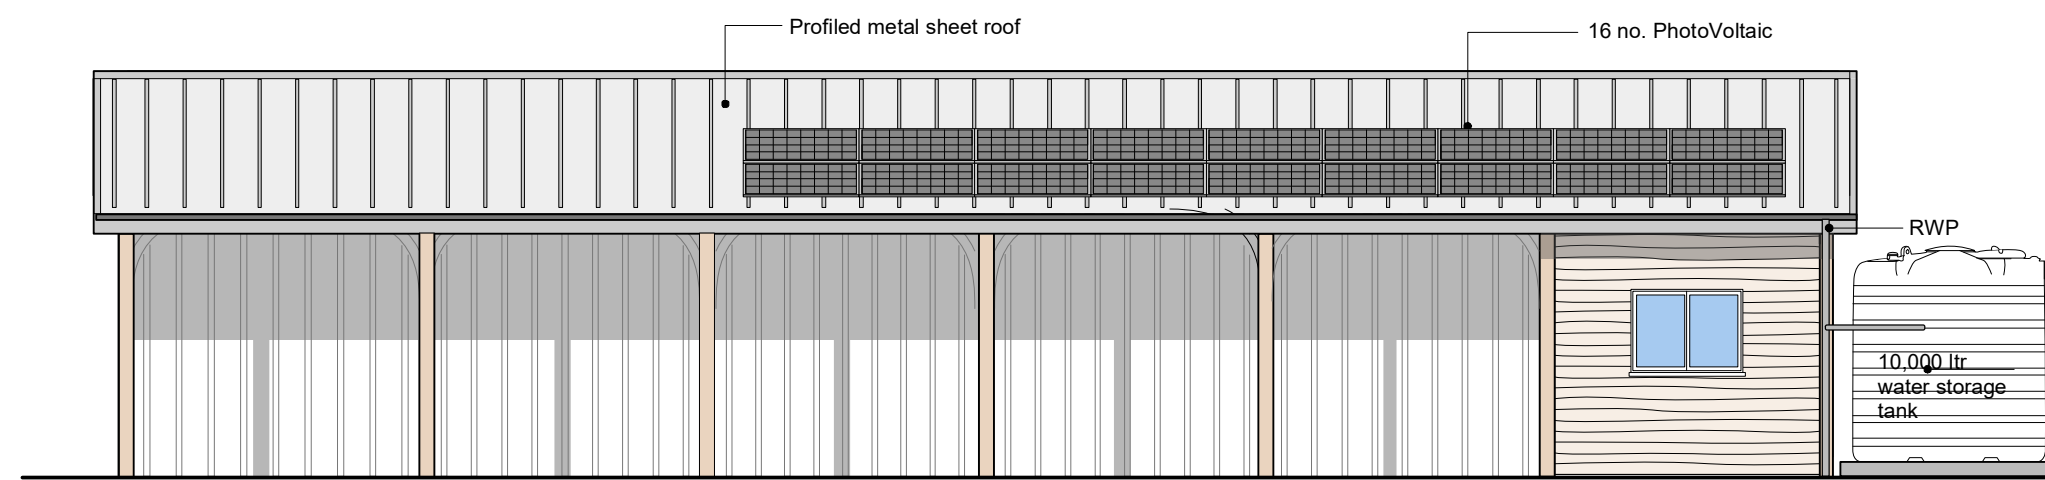

PROPOSED FRONT

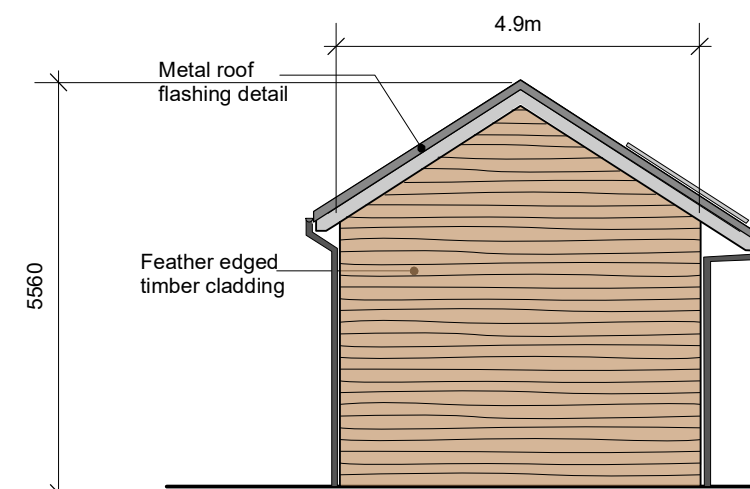


PROPOSED SIDE

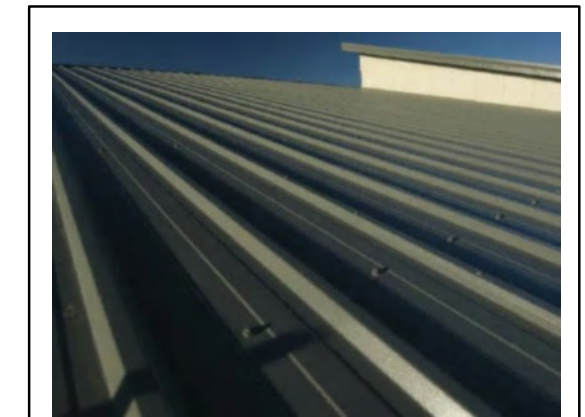


EXAMPLE OF ROOF



EXAMPLE OF FEATHER EDGE TIMBER

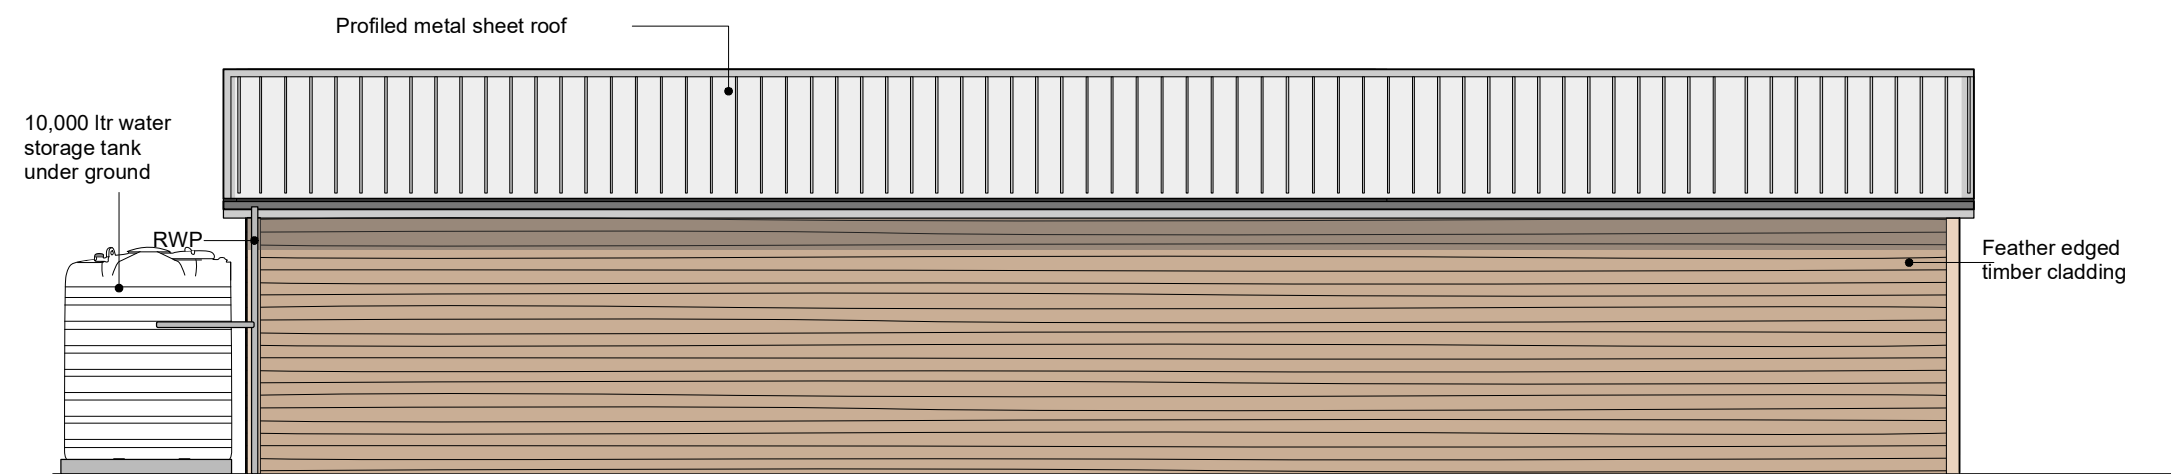


PROPOSED REAR

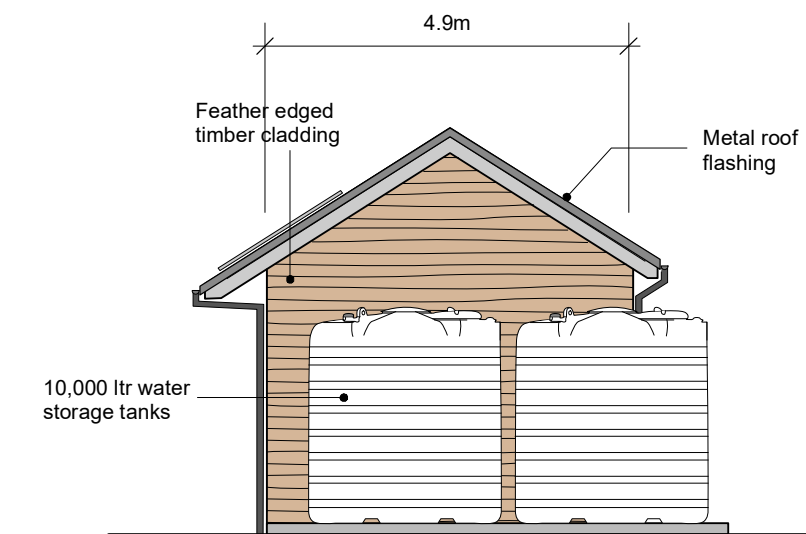

PROPOSED SIDE



IMAGES SHOWING A SIMILAR BARN BUILT

 

dh:design _ architectural design consultancy			
Job Name ORCHARD PARK, Netherton, Rilla Mill, Cornwall			
Status PLANNING	Drawing Title PROPOSED BARN		
Date 22.09.20	Scale 1:100 @ A2	Job Ref 152	
© All rights reserved - Do not scale off drawing All dimensions to be checked on site			Drawing Number OP - BARN