
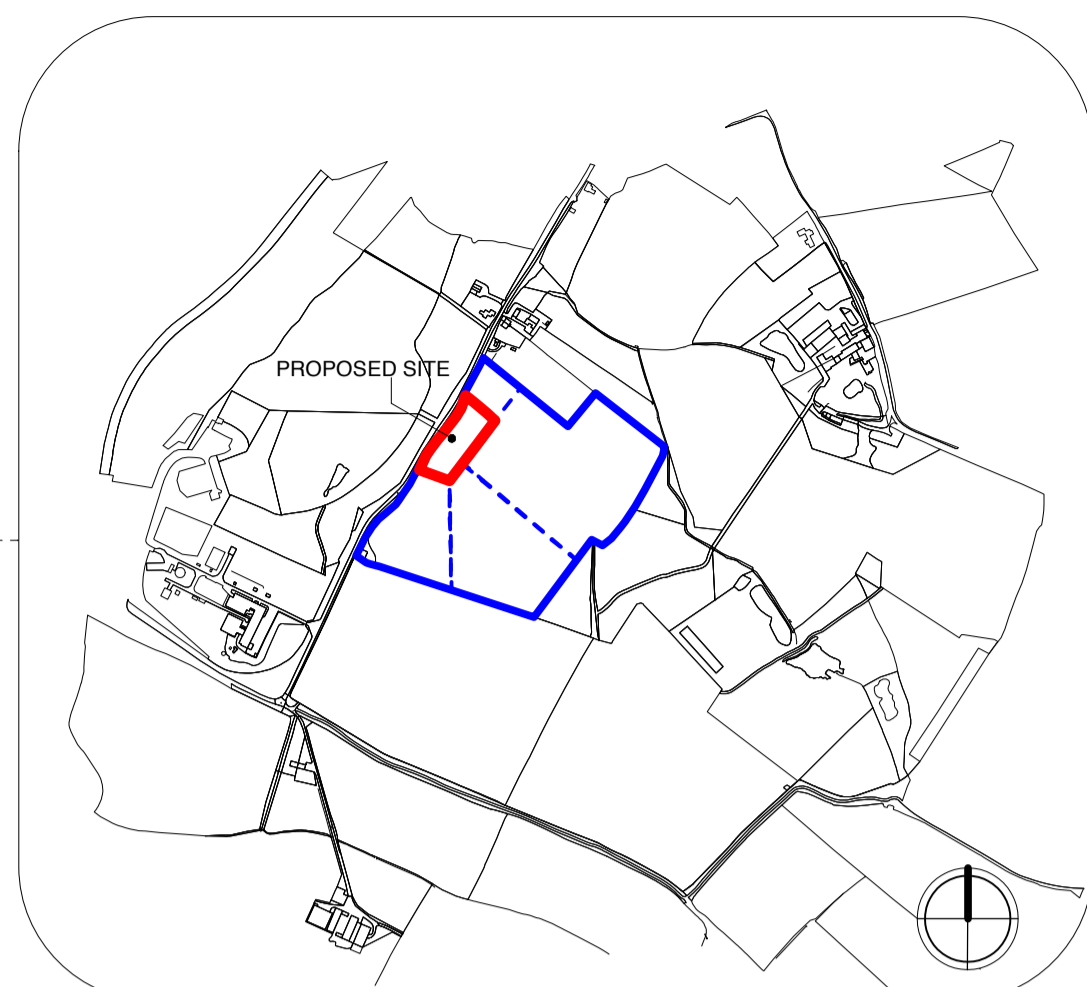


FIELD TO SOUTH OF COPYHOLD COTTAGES, ARLINGTON

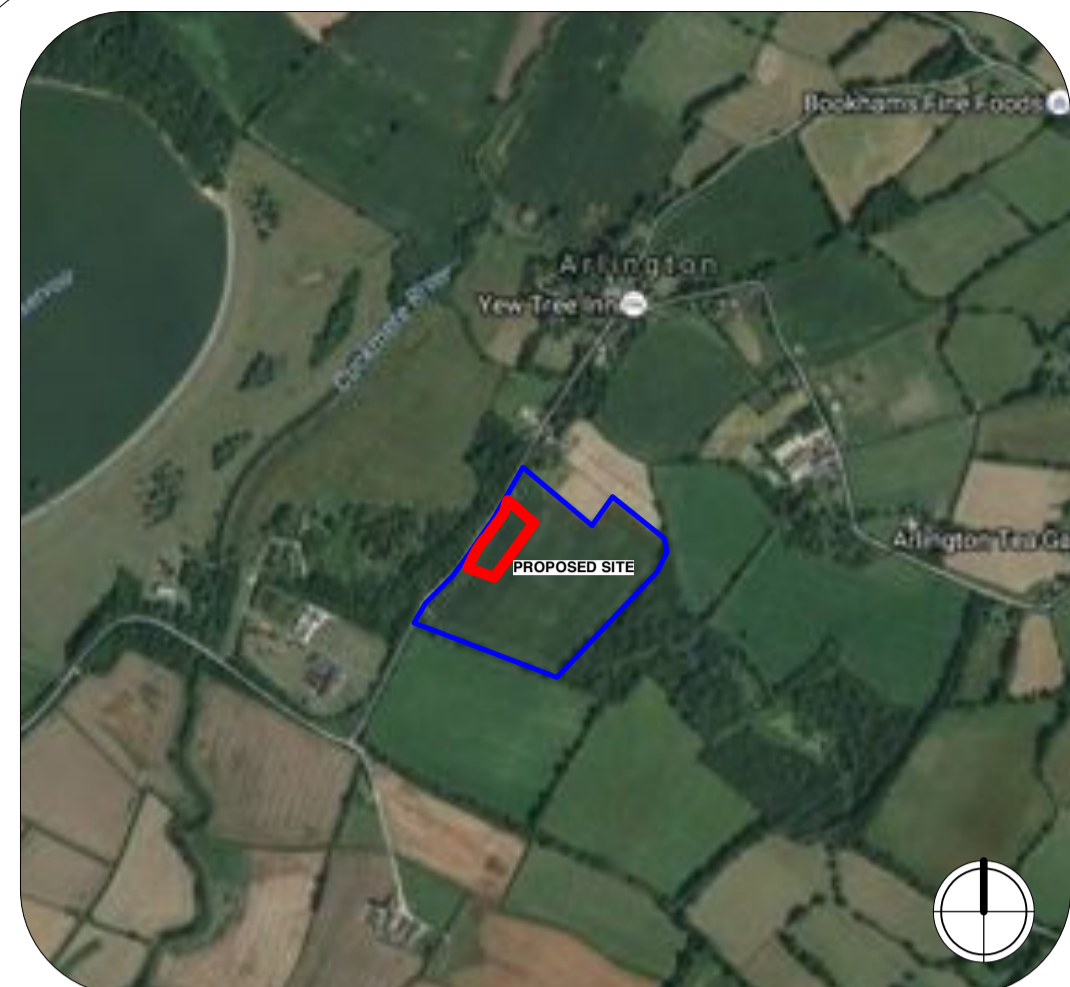


PHOTOGRAPH SHOWING SIMILAR TREE SCREENING

Proposed new tree line to reduce visual impact on neighbouring farms and dwellings

EXISTING AERIAL PHOTOGRAPH SHOWING SITE LOCATION
Not to scale

SCALE @ 1:10,000
0 100 200 300 400 500 600 700 800 900 1000 M

SITE LOCATION PLAN
Scale 1:10,000

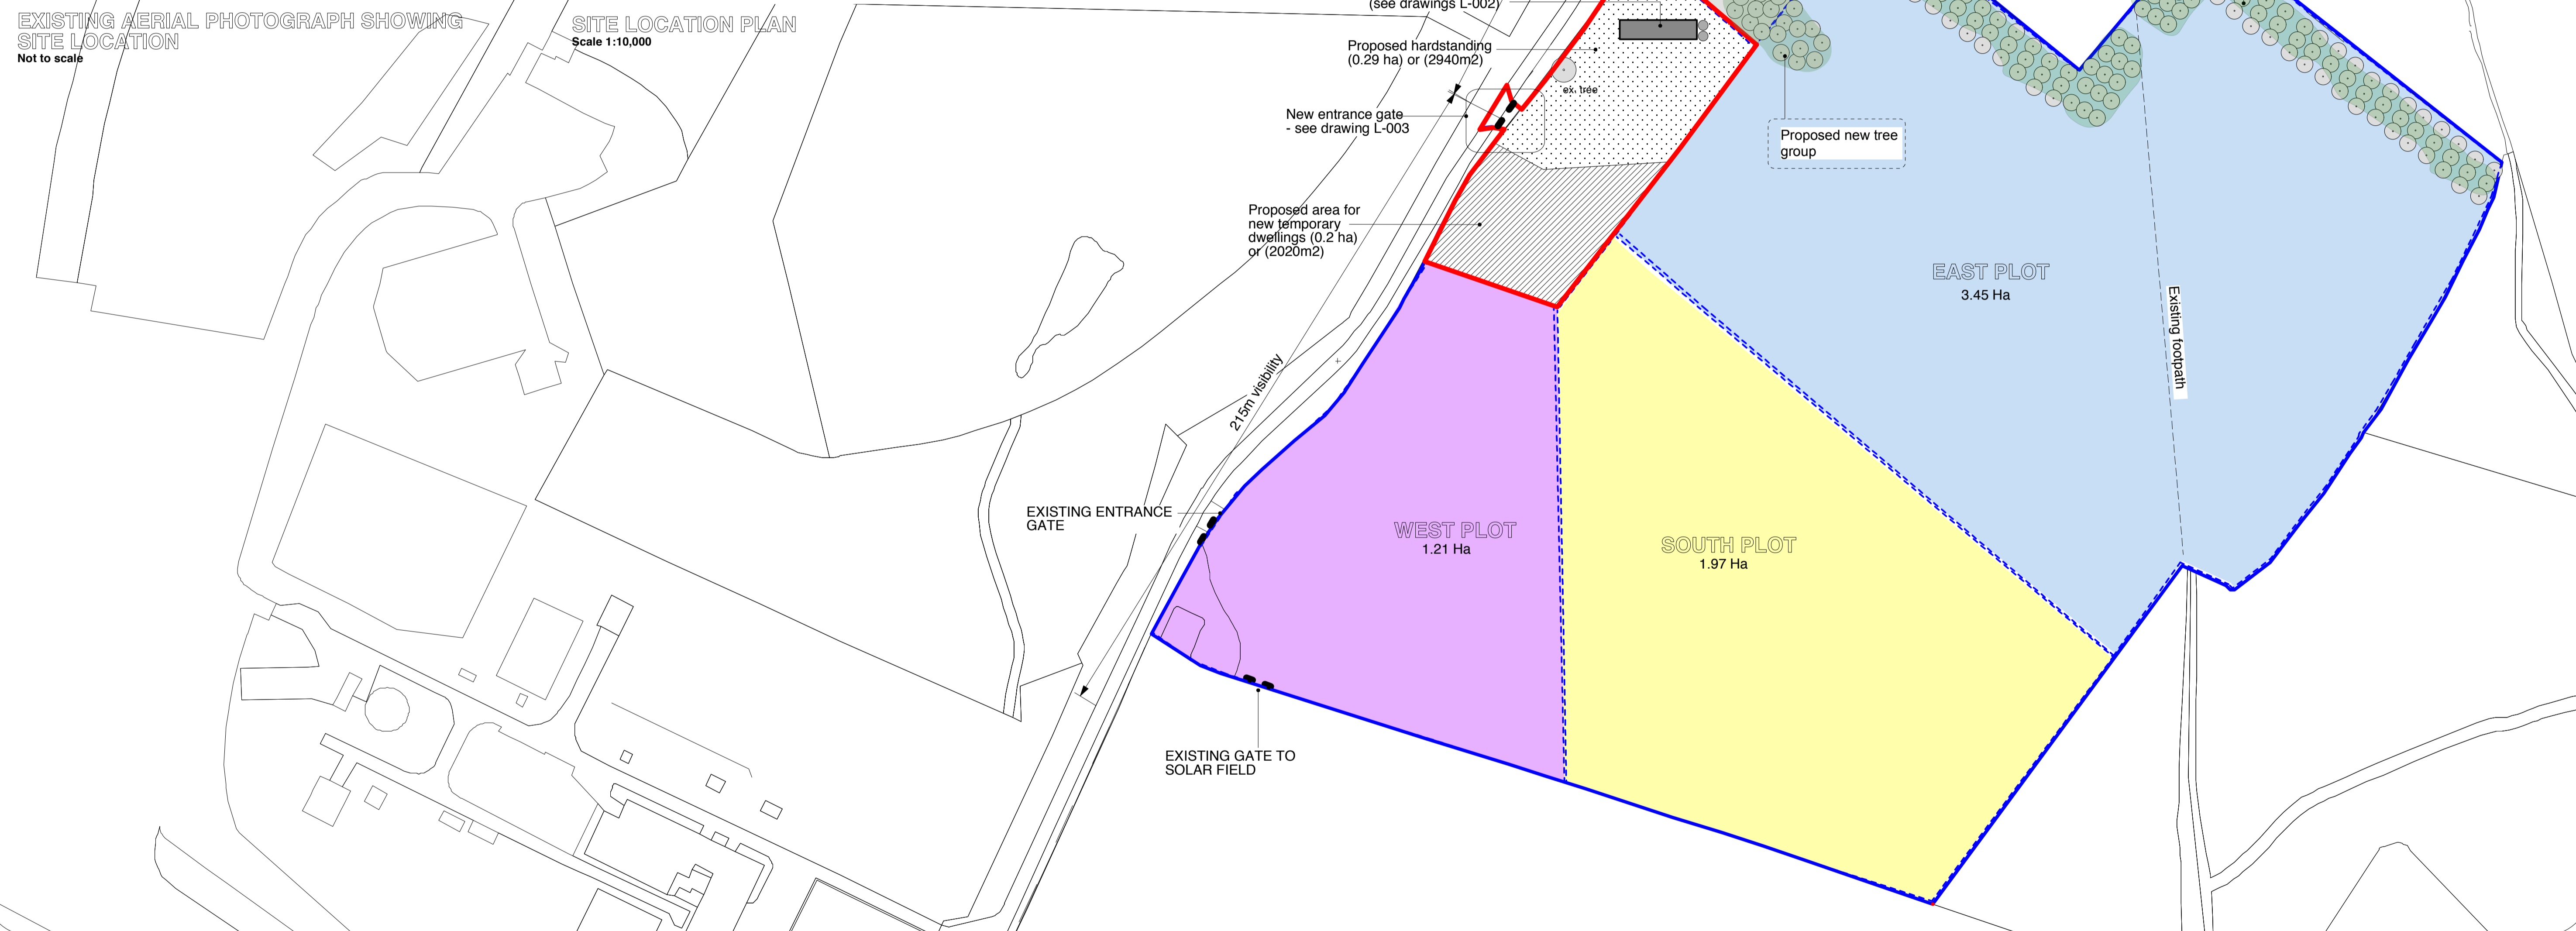

BLOCK PLAN
Scale 1:1000

SCALE @ 1:1000
0 10 20 30 40 50 60 70 80 90 100 M



EXISTING SITE PHOTOGRAPH - A



EXISTING SITE PHOTOGRAPH - B



EXISTING SITE PHOTOGRAPH - C



EXISTING SITE PHOTOGRAPH - D



EXISTING SITE PHOTOGRAPH - E

dh:design _ architectural design consultancy			
JOB Name: FIELD TO SOUTH OF COPYHOLD COTTAGES, ARLINGTON			
Phase: PLANNING	Drawing Title: PROPOSED SITE PLAN		
Date: 08.01.17	Scale: 1:10,000 & 1000 @ A1	Job Ref: 152	Drawing Number: L-001 revision a