



© Crown copyright 2020

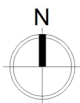

Scale 1:2500 @ A4

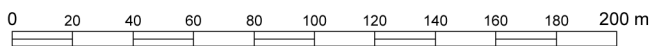

SITE LOCATION PLAN
Drawing No.: OP20-SLP Rev: -
Location: Orchard Park
Grid Ref.: x: 228531 y: 072846